


m 2

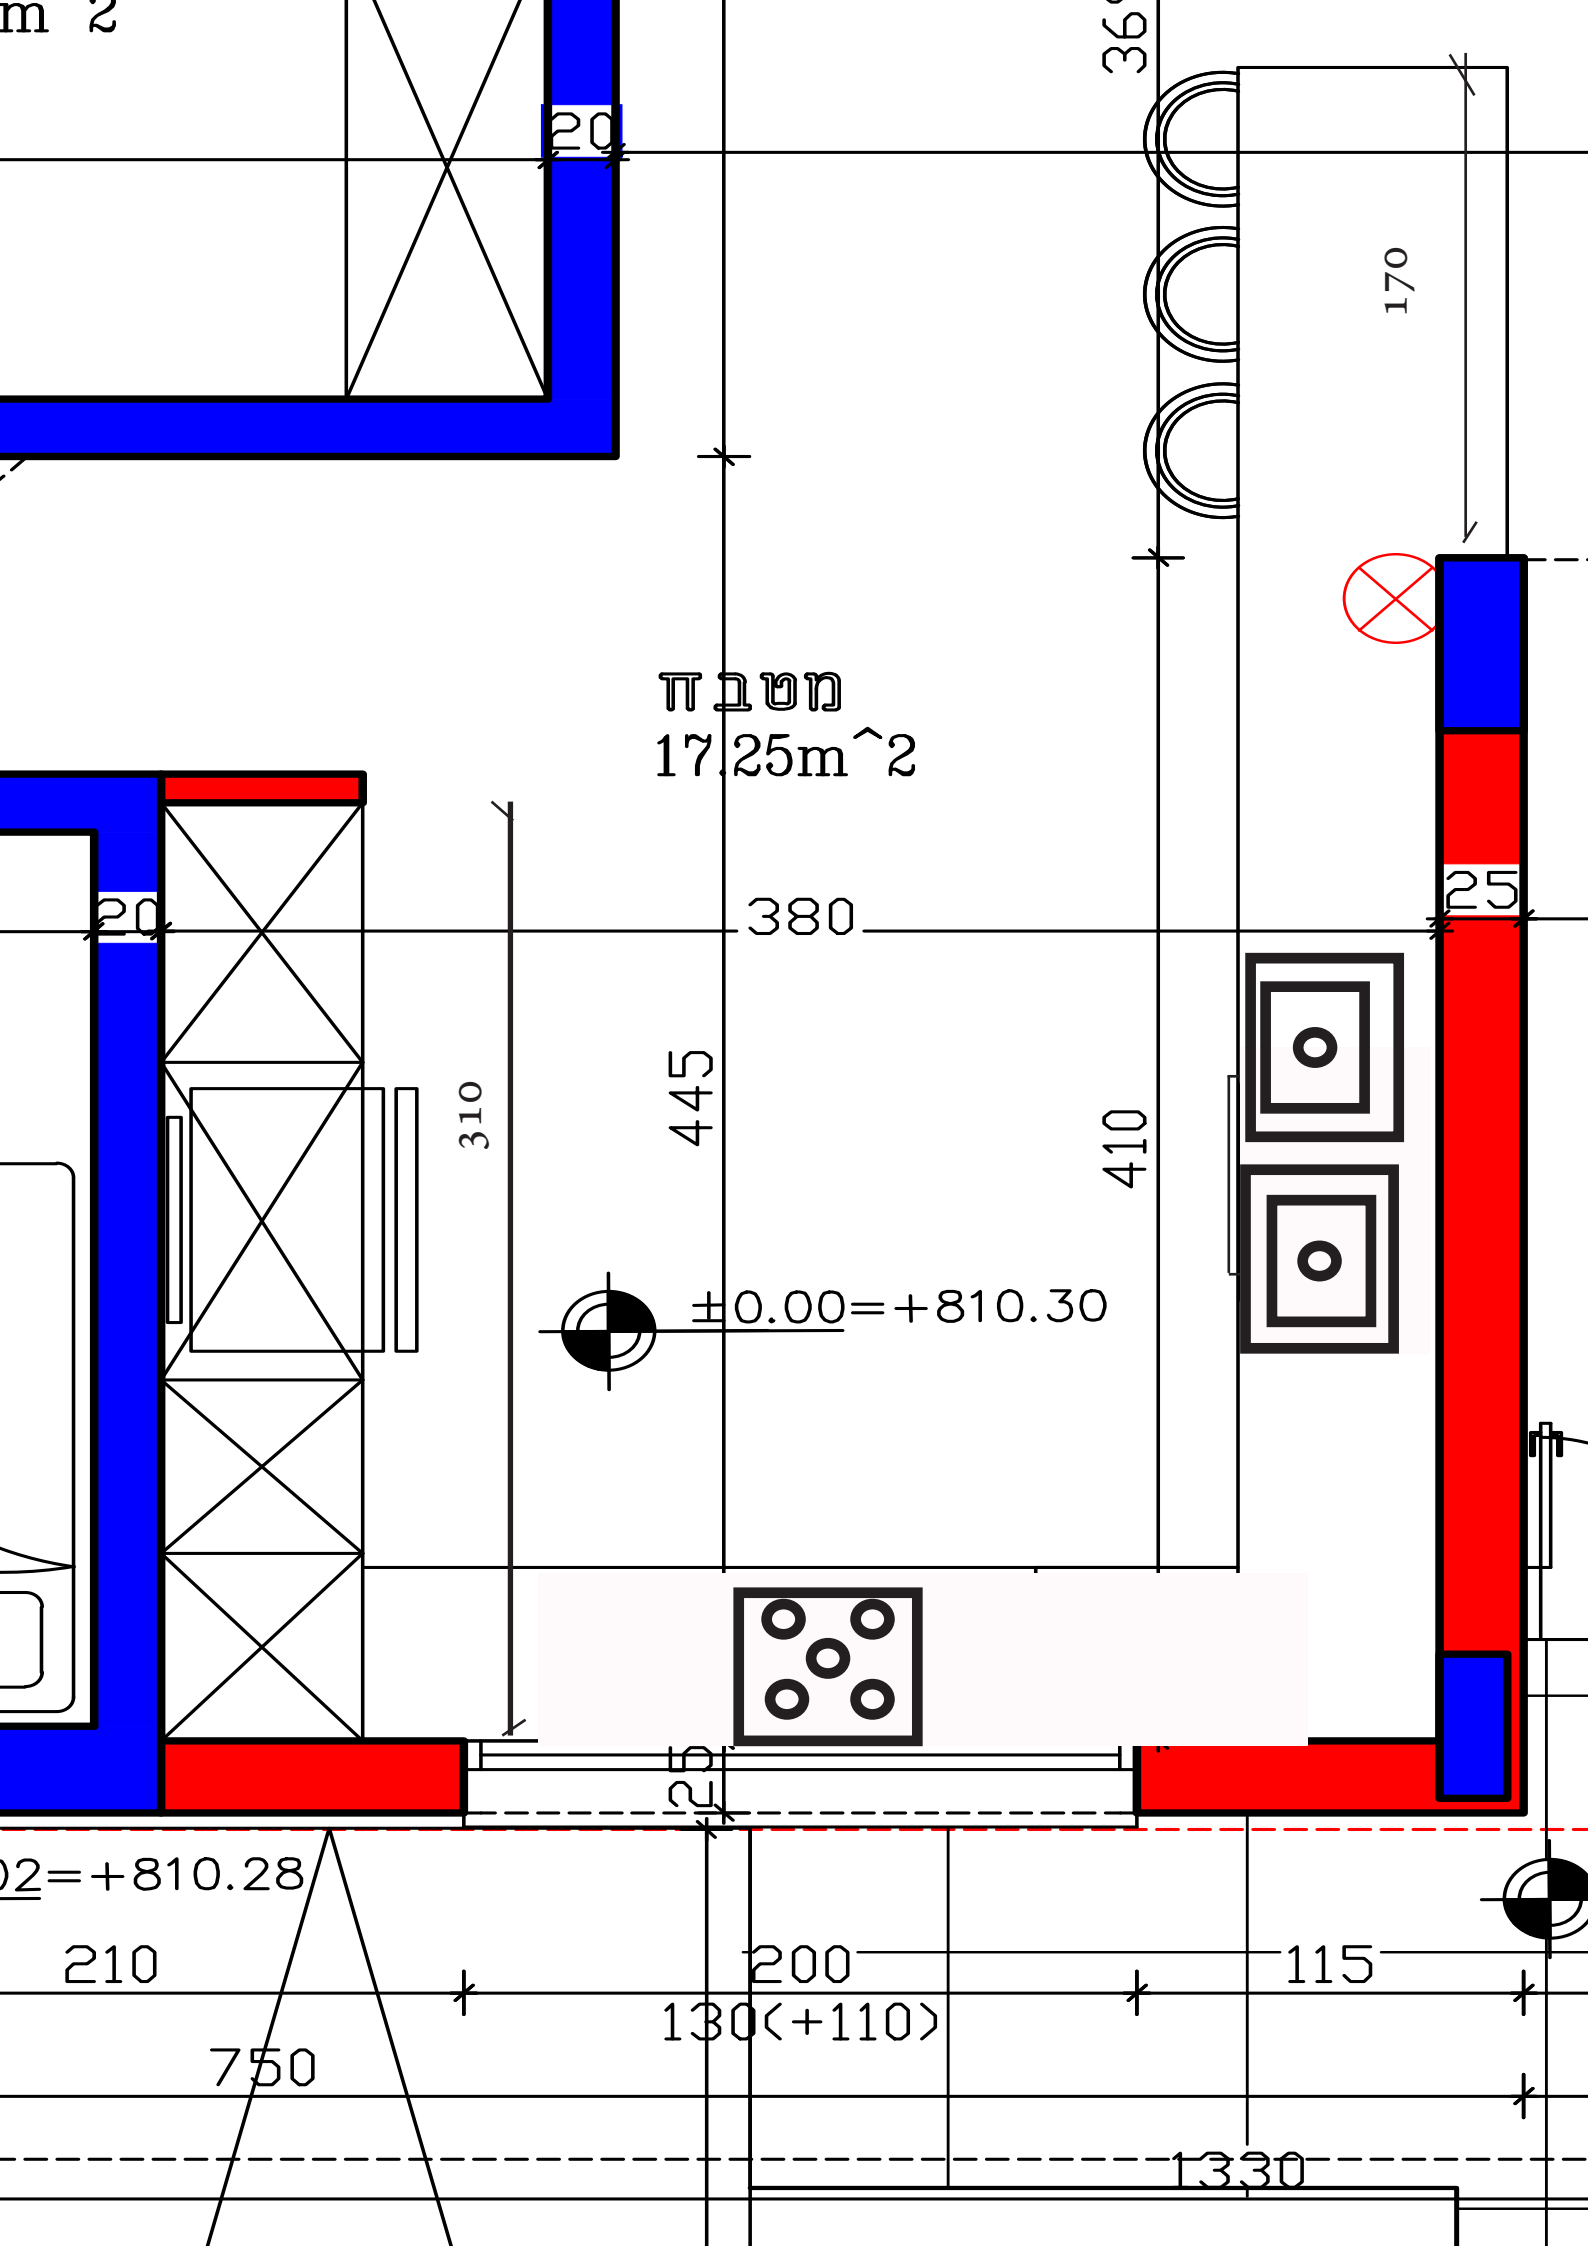

π 100
 17.25m²

±0.00 = +810.30

02 = +810.28

210

750

130(+110)

200

115

1330

310

445

380

410

36'

170

225

20

20

20

25

25

25

25

25

